


10000 9000 8000 7000 6000 5000 4000 3000 2000 1000 0 1000 2000 3000 4000 5000 6000 7000 8000 9000 10000

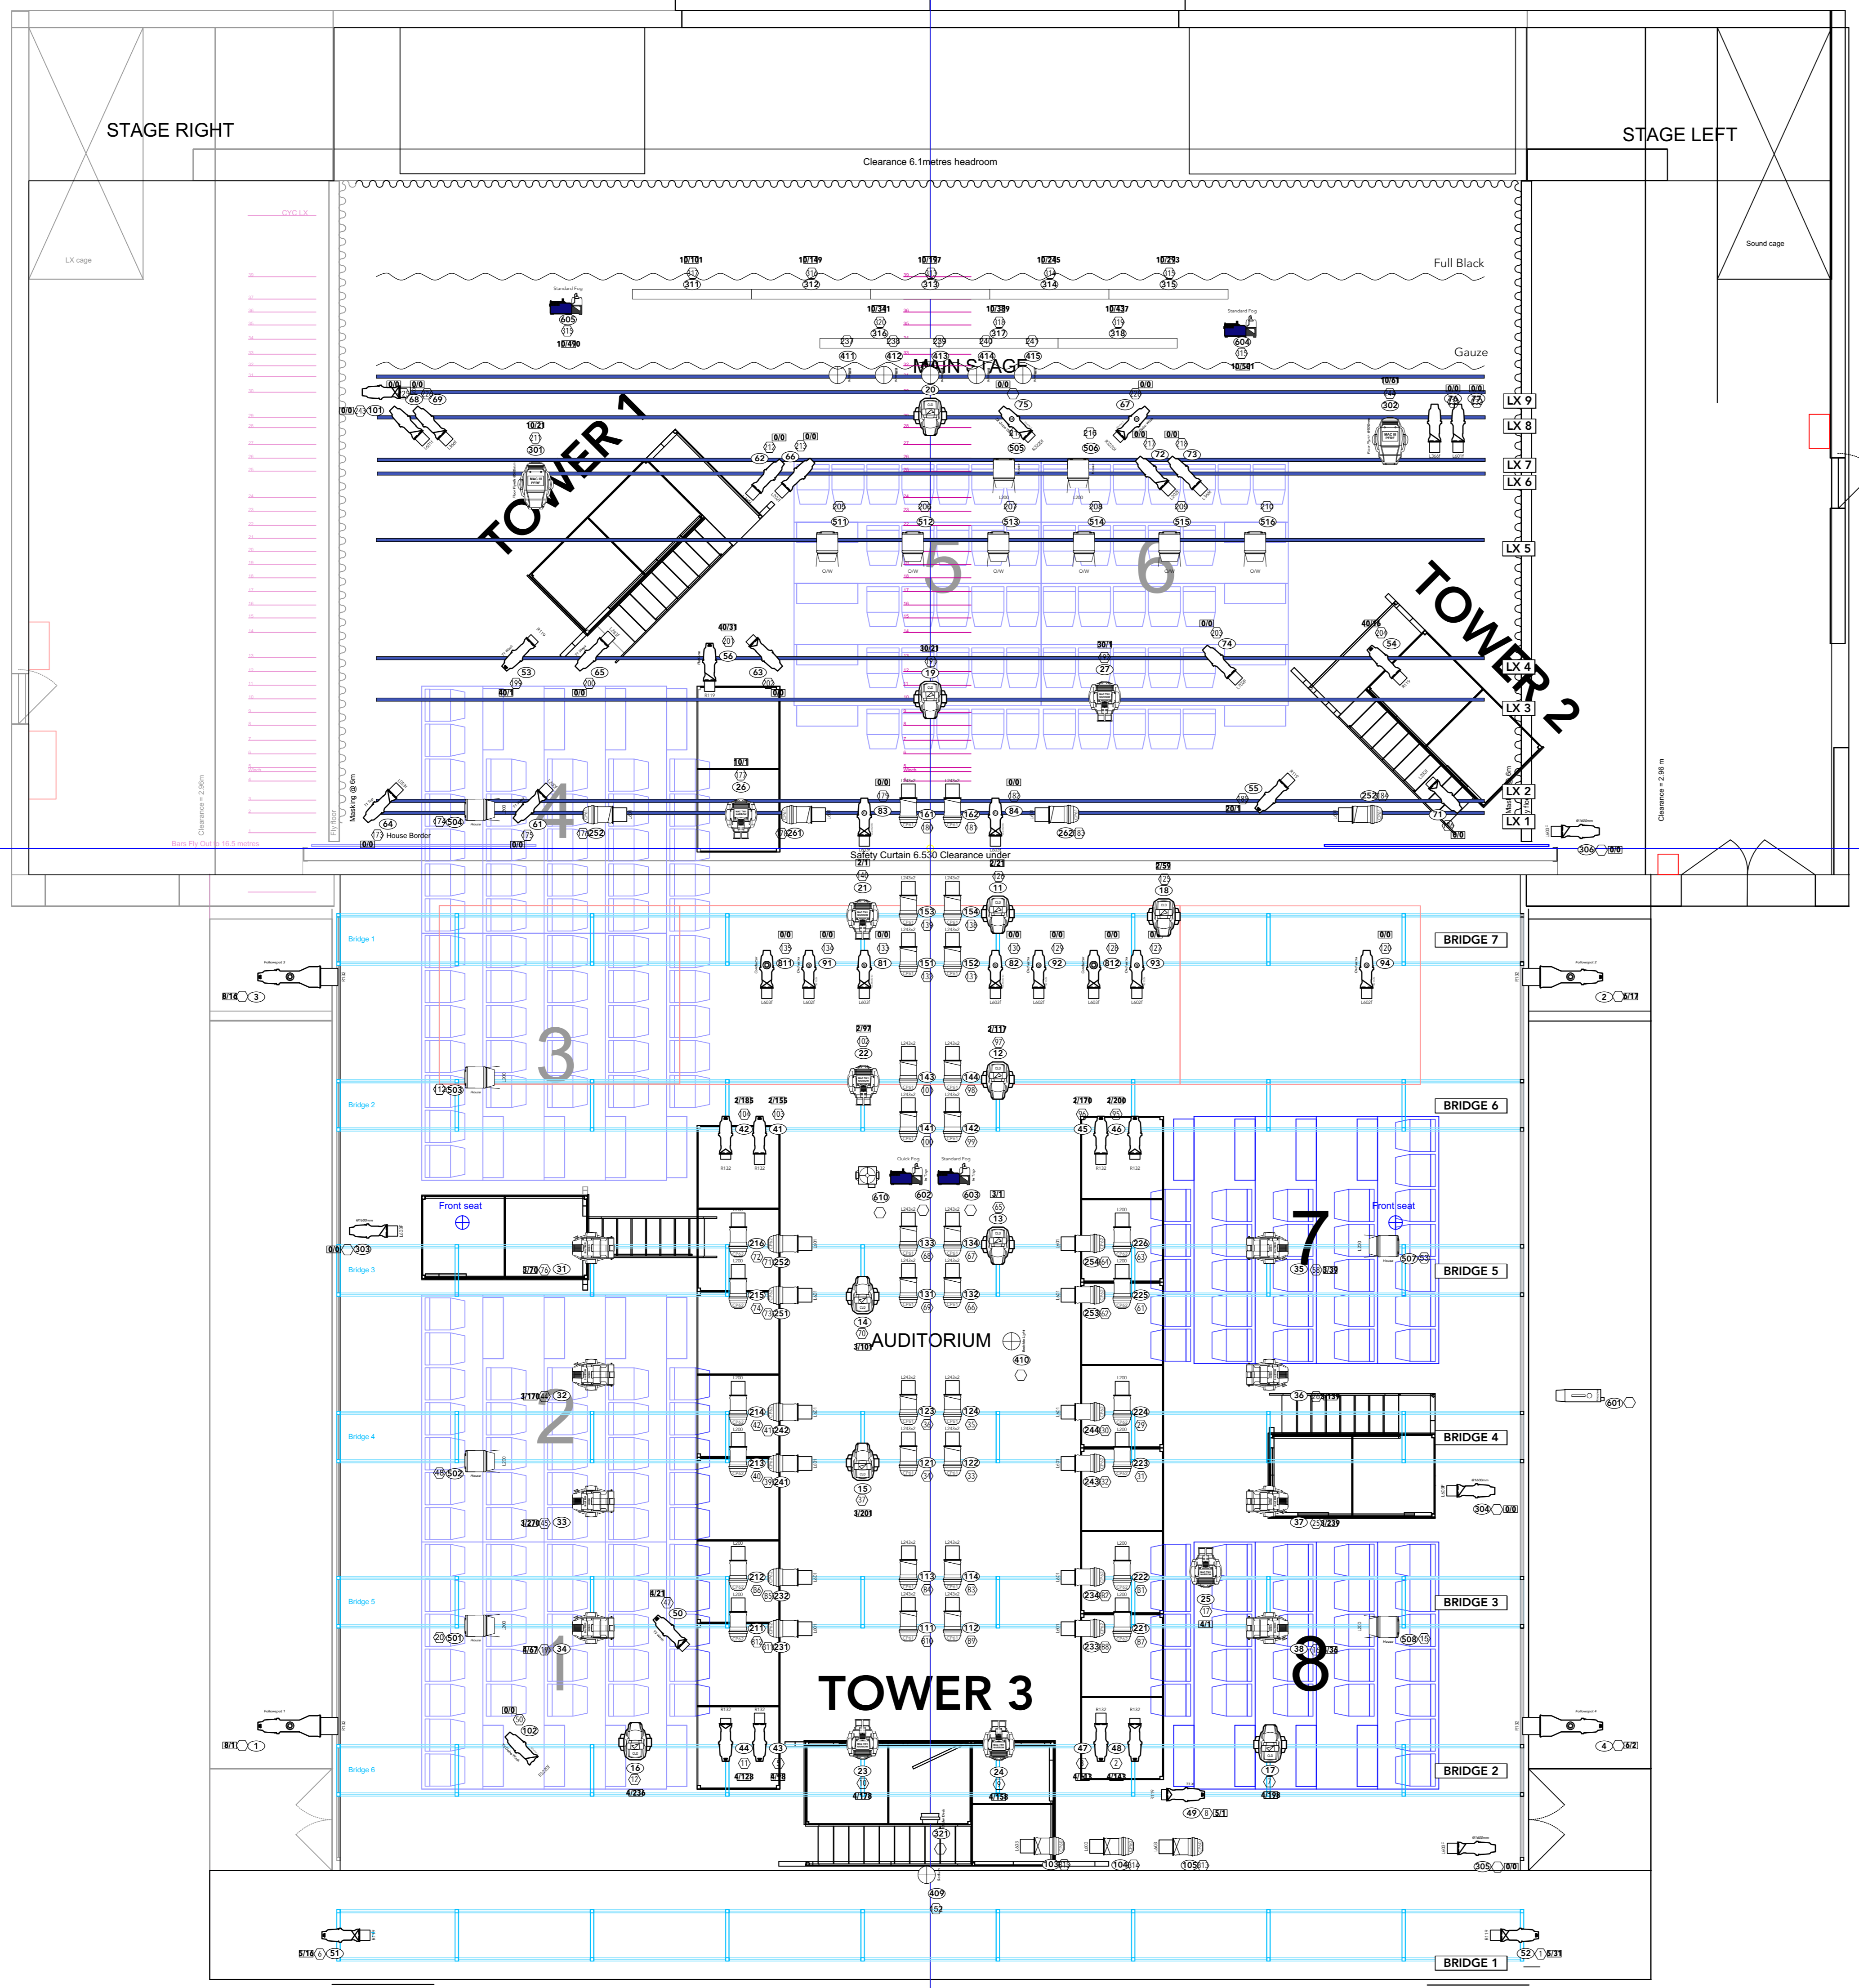

10000 9000 8000 7000 6000 5000 4000 3000 2000 1000 0 1000 2000 3000 4000 5000 6000 7000 8000 9000 10000

1 AOE Final Plan @A0
Scale: 1:50

Symbol Key

Fogger

- MDG Atmosphere @ 715w 1
- MDG The Fan @ 100w 1
- Viper Fogger 4

Light

- PAR64-VNSP - CP60 @ 1kw 3
- PAR64 - CP61 @ 1kw 26
- USITT PAR64-MFL @ 1kw 24
- ETC Source4 19deg 750W @ 750w 7
- ETC Source4 26deg 750W @ 750w 17
- ETC Source4 36deg 750W @ 750w 5
- ETC Source4 50deg 750W @ 750w 3
- ETC Source4 LEDLS 10deg @ 117w 4
- ETC Source4 LEDLS 19deg @ 117w 2
- ETC Source4 LEDLS 26deg @ 117w 1
- ETC Source4 LEDLS 36deg @ 117w 7
- ETC Source4 LEDLS 50deg @ 117w 6
- Strand Patt 743 @ 750/1000w 14

Moving Light

- Etc Source 4 Revolution 8
- Martin MAC Encore Performance CLD @ 596w 10
- Martin MAC III Performance @ 1.805kw 2
- Martin MAC TW1 Narrow @ 1.233kw 7
- Chroma Q Color Force 72 @ 720w 8

Practical

- Practical 15

Typical

Color
Chipset
Circuit Number
Universe Address

Director: Martin Lloyd-Evans
Designer: Gregor Donnelly
Lighting Designer: Robbie Butler
Production Electrician: Dan Barnicott

Revisions

NO.	Date	Note
1.	31/01	Load in
2.	03/02	Addresses updates
3.	07/03	Final Plan

ZONE
ideas@zoneone.uk

AOE Full Plan
Final @AO

CAD FILE: Esmeralda V10 Post Show.vwx

SCALE: 1:50

DATE: 03/02/2020

DRAWN BY: Dan Barnicott/ Robbie Butler

Sht-1